


First Floor Plan




Ground Floor Plan

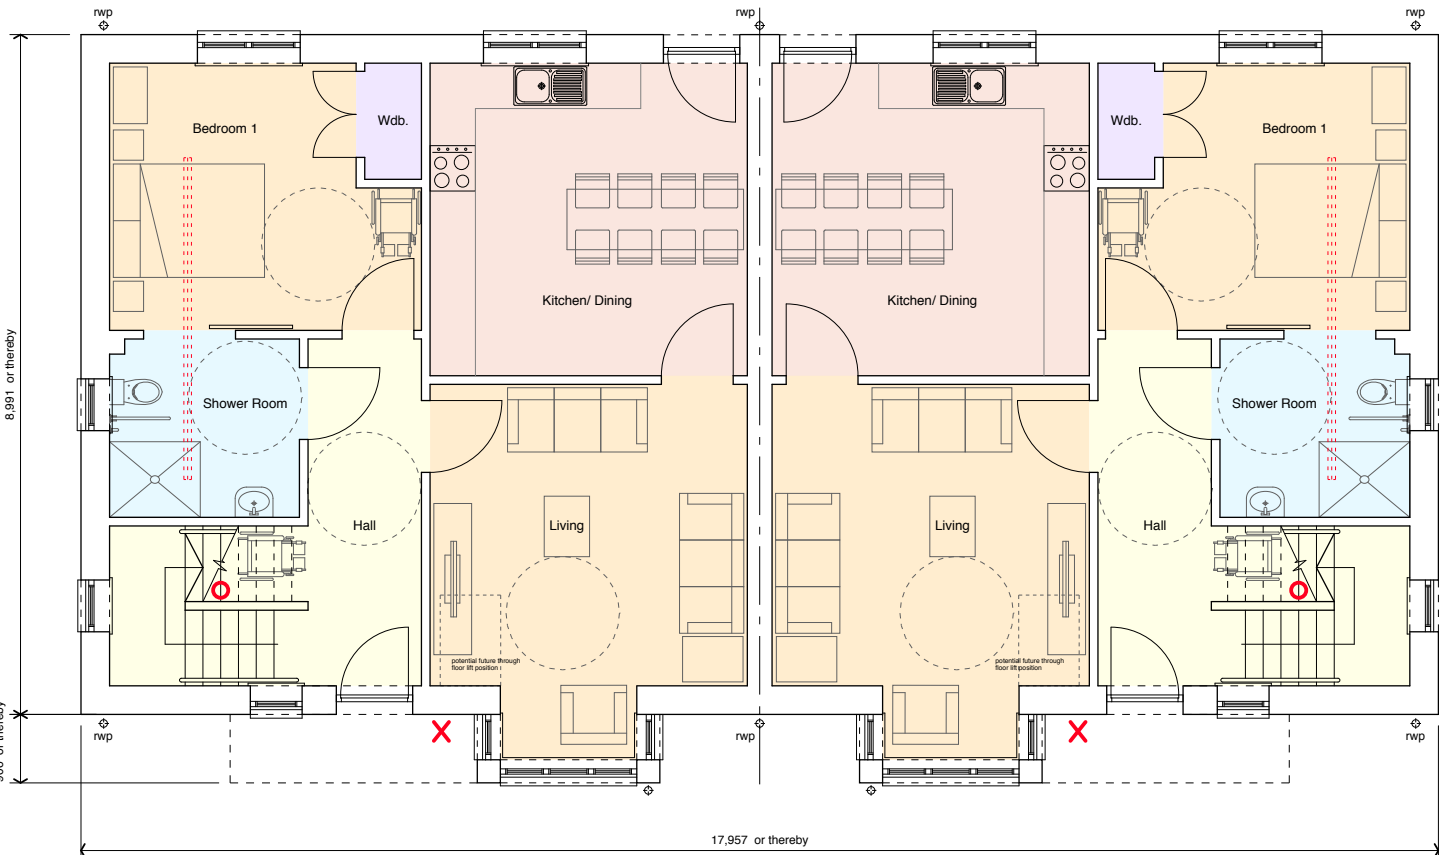

Front Elevation  
Scale 1:100



Side Elevation  
Scale 1:100

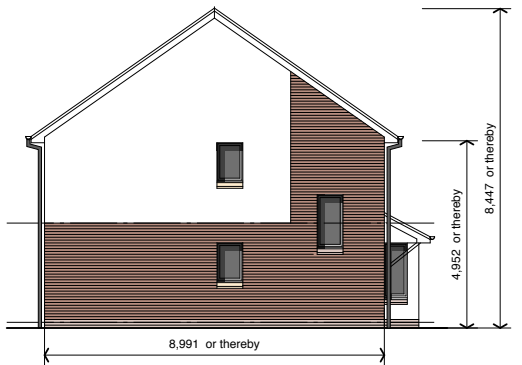

Side Elevation  
Scale 1:100



Rear Elevation  
Scale 1:100

NOTES

COPYRIGHT ROBERT POTTER & PARTNERS LLP 2019  
DO NOT SCALE DIMENSIONS FROM THIS DRAWING. ALL DIMENSIONS, INCLUDING FIGURED DIMENSIONS, TO BE CHECKED ON SITE PRIOR TO COMMENCING ANY WORKS

External Materials

- Roof - Concrete tiles
- Walls - Red facing brick
- White smooth render
- Windows - Dark Grey u-PVC
- Doors - Coloured composite
- Rainwater Goods - Black u-PVC
- Roofline - Black u-PVC

- Denotes indicative electrical meter position
- ✗ Denotes indicative gas meter position

House Type F  
4 Bedroom 8 Person  
Wheelchair Accessible 140m<sup>2</sup>

Revisions	Date	Initials
A House type amended to locate dining in kitchen. and elevations added.	26-11-18	DGB
B House type amended based on comments received from client.	17-01-19	AWC
C Area reduced.	18-02-19	AWC
D Elevations amended.	19-04-19	SMcC
E Dimensions added	01-05-19	PWM

Proposed Residential Development, at  
ANN.H8, Annan for  
Cunninghame Housing Association Ltd

DRAWING TITLE

House Type F Floor Plans & Elevations

ROBERT POTTER & PARTNERS  
CHARTERED ARCHITECTS & PROJECT MANAGERS

7 MILLER ROAD, AYR KA7 2AX 01292 261228  
49 NEWALL TERRACE, DUMFRIES DG1 1LN 01387 255509  
169 ELDERSLIE STREET, GLASGOW G3 7JR 0141 3329111  
6th FLOOR, 2 KINGDOM STREET, LONDON W2 6BD 020 34795931

SCALE	1:50/ 100 @ A1 1:100/ 200 @ A3
DATE	April 19
DRAWN BY	DGB/ SMcC
CHECKED BY	

9290/13

REVISION

E