



First Floor Plan 1:50

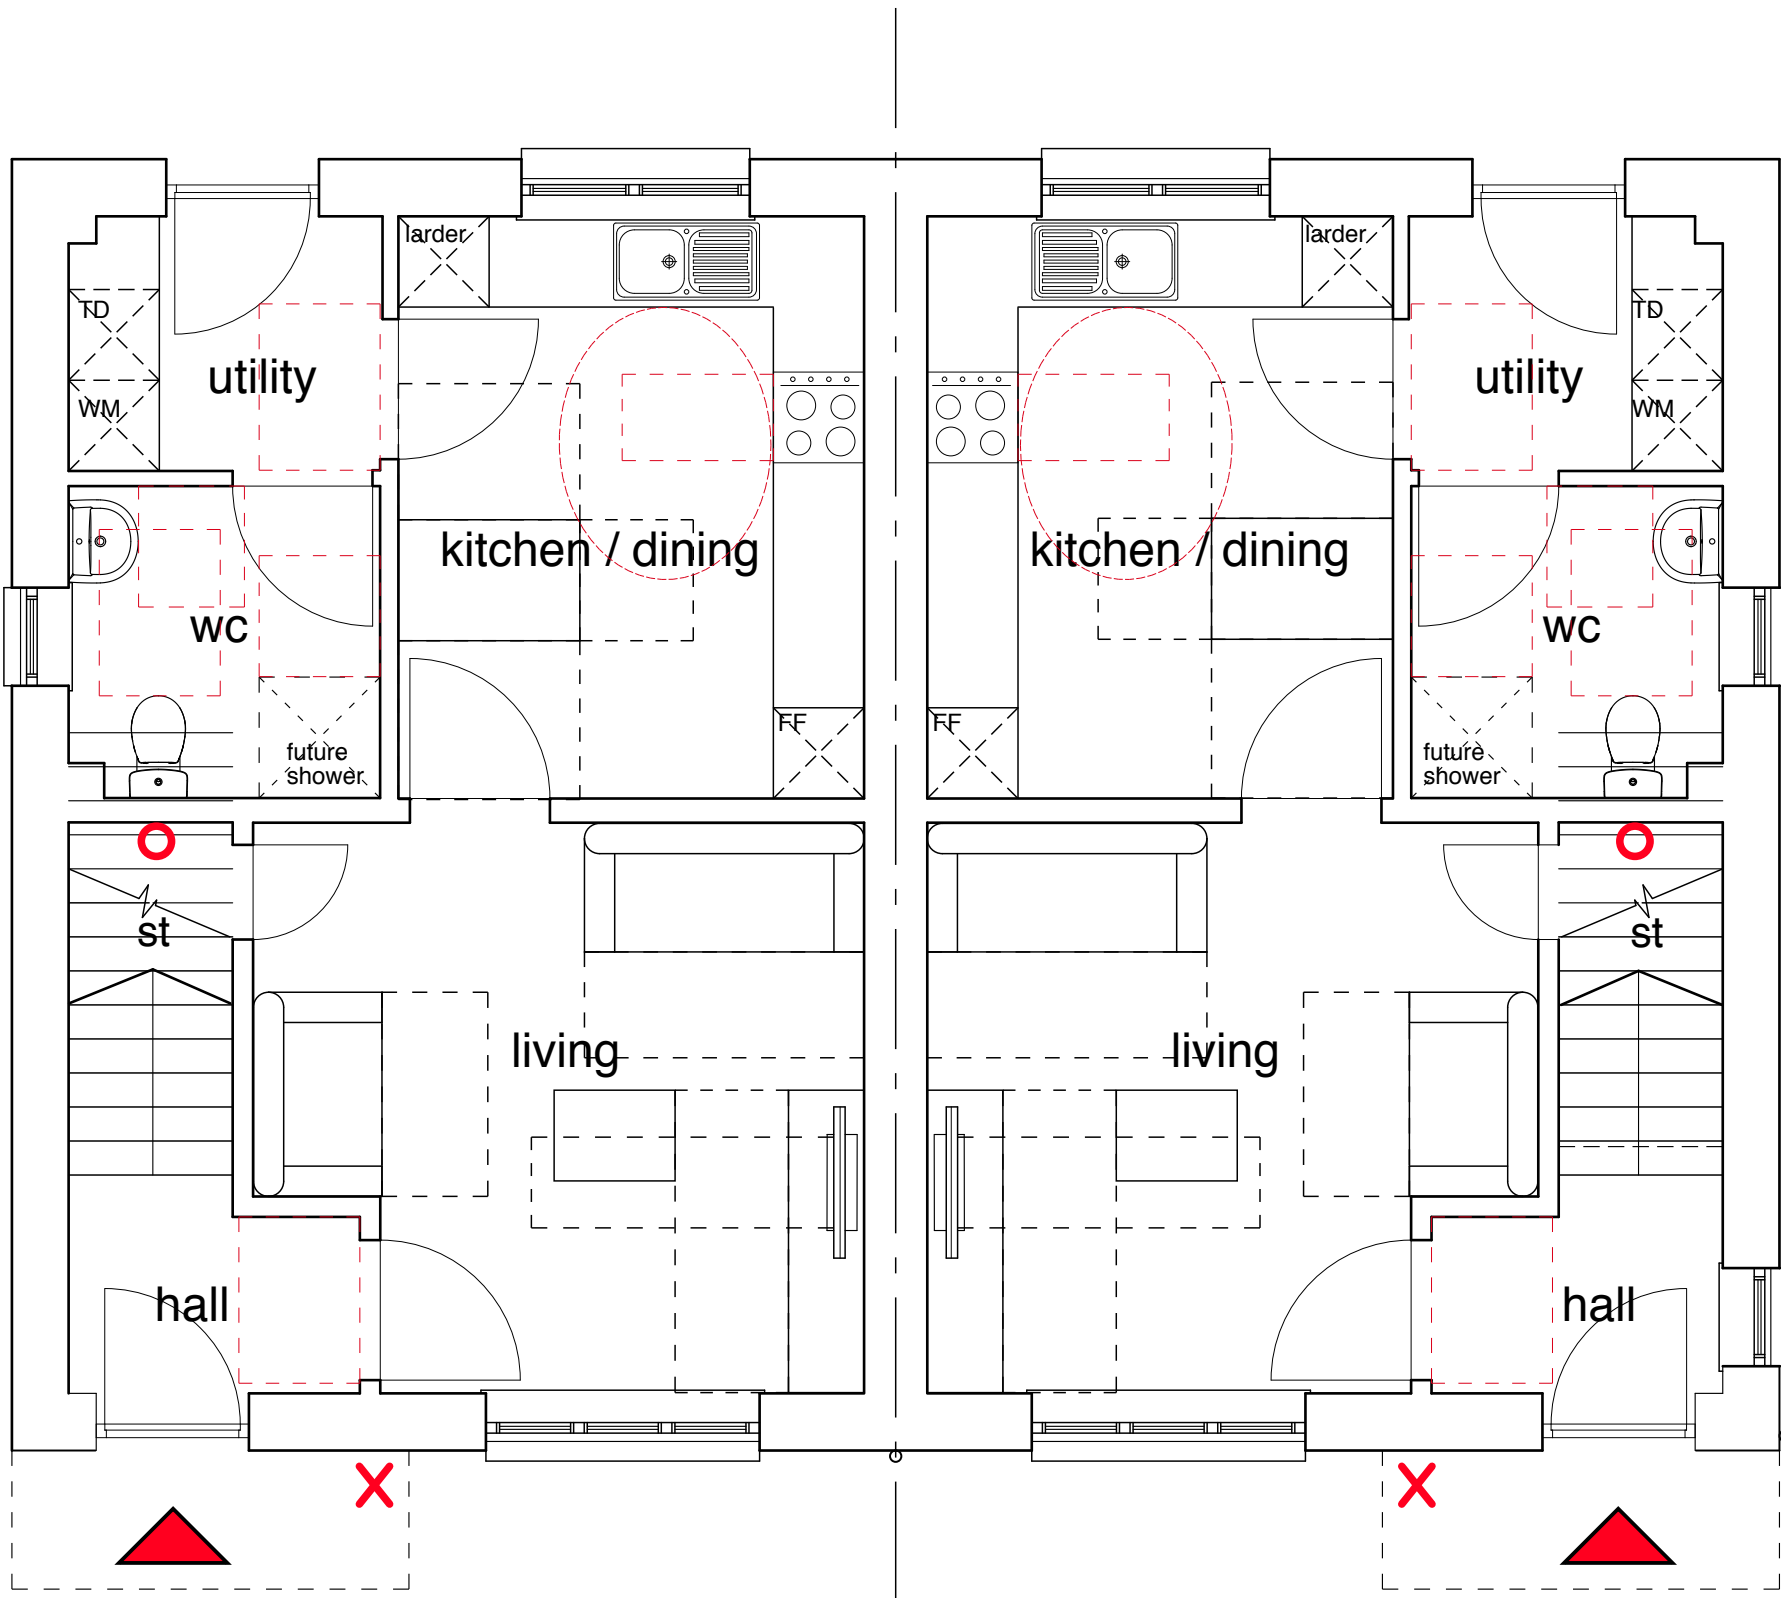


Ground Floor Plan 1:50

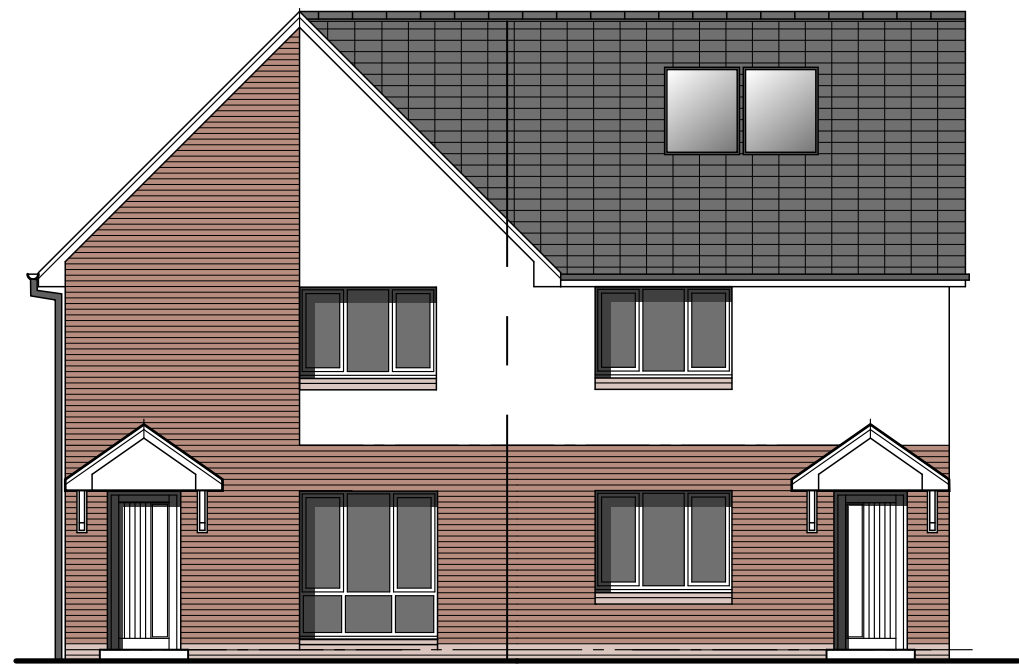


Front Elevation 1:100



Rear Elevation 1:100

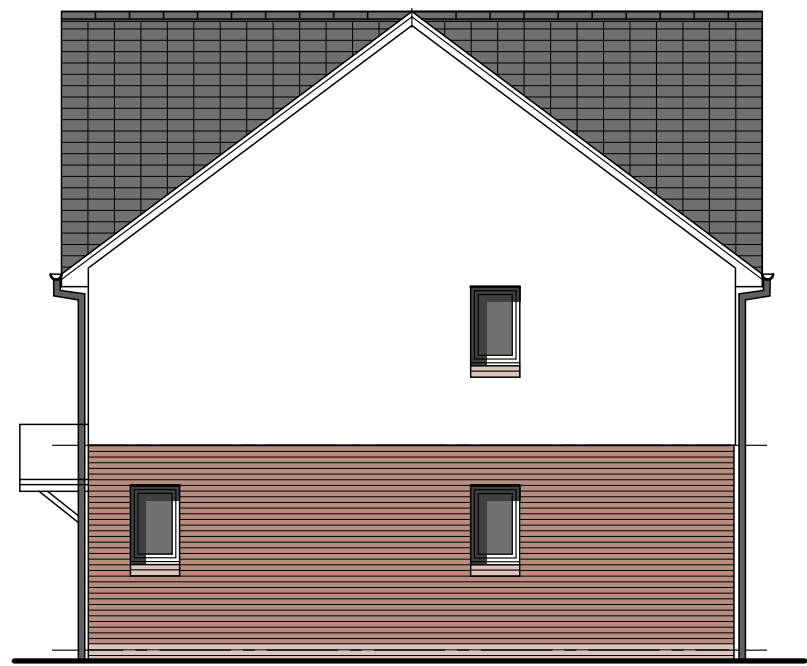

Side Elevation 1:100

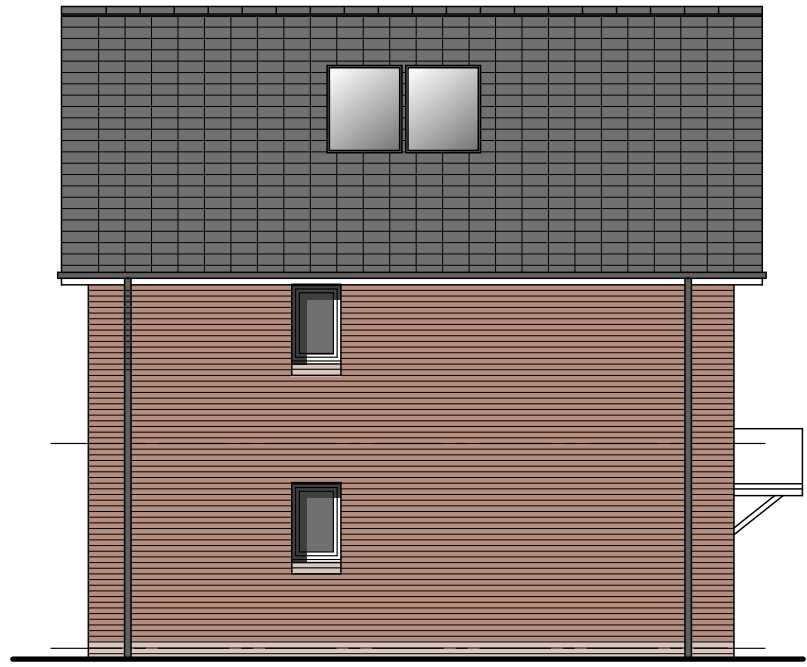

Side Elevation 1:100

Notes

Copyright Robert Potter & Partners LLP 2018
Do not scale dimensions from this drawing - if in doubt ask.
All dimensions, including figured dimensions, to be checked on site prior to commencing any works.

Please note that you should not take any lack of comment to indicate approval of the drawing in part or whole. All responsibilities for dimensional accuracy, compliance with the specification and co-ordination of the works remain the Contractors.

Note - no home office accommodated.

External Materials

- Roof - Dark grey concrete tiles
- Walls - Red facing brick
- White smooth render
- Windows - Dark Grey u-PVC
- Doors - Coloured composite
- Rainwater Goods - Black u-PVC
- Roofline - Black u-PVC

- Denotes indicative electrical meter position
- ✗ Denotes indicative gas meter position

House Type A/A1
2 Bedroom 4 Person
General Needs House 80m2

Revisions	Date	Initials
A House type amended based on comments received from client and elevations added.	26-11-18	DGB
B Home Office added.	13-12-18	AWC

Project

Proposed Residential Development, at
Hallmeadow Place, Annan for
Cunninghame Housing Association Ltd.

Drawing Title

House Type A Floor Plans

ROBERT POTTER & PARTNERS
CHARTERED ARCHITECTS & PROJECT MANAGERS

7 MILLER ROAD, AYR KA7 2AX 01292 - 261228
49 NEWALL TERRACE, DUMFRIES DG1 1LN 01387 - 255509
87 HANOVER STREET, STRANRAER DG9 7RS 01776 - 703453
169 ELDERSLIE STREET, GLASGOW G3 7JR 0141- 332 9111

Scale	1:50 @ A1 1:100 @ A3	9290/08	Revision	B
Date	Nov 2018			
Drawn By	DGB			
Checked By				