




Front Elevation 1:100

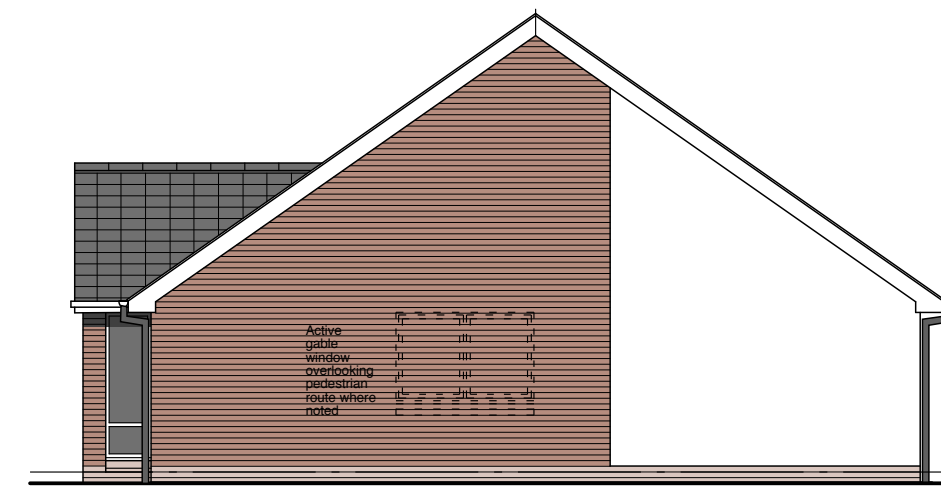


Side Elevation 1:100

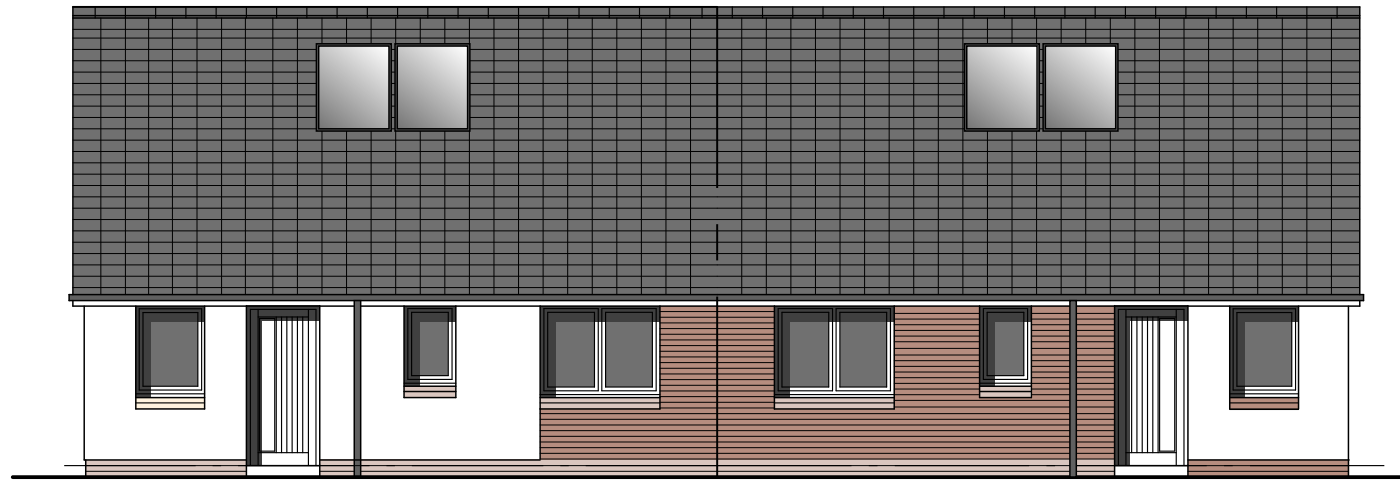

Rear Elevation 1:100

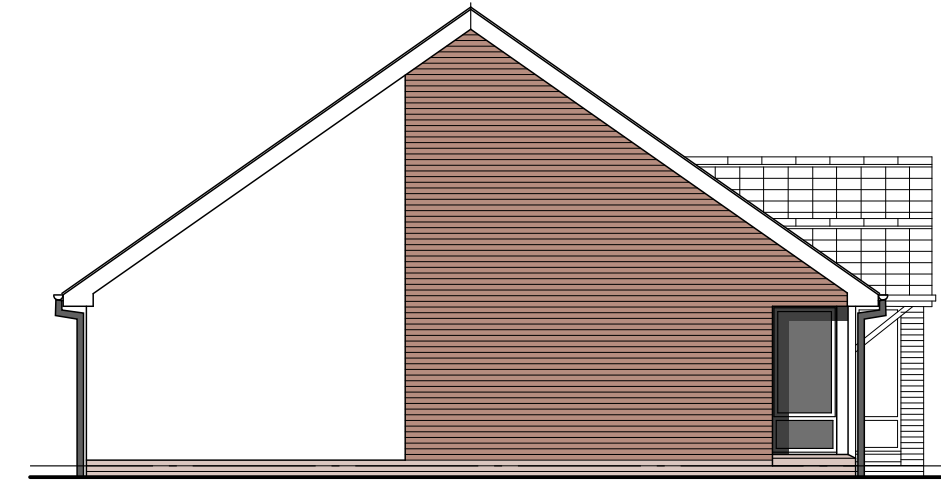

Side Elevation 1:100

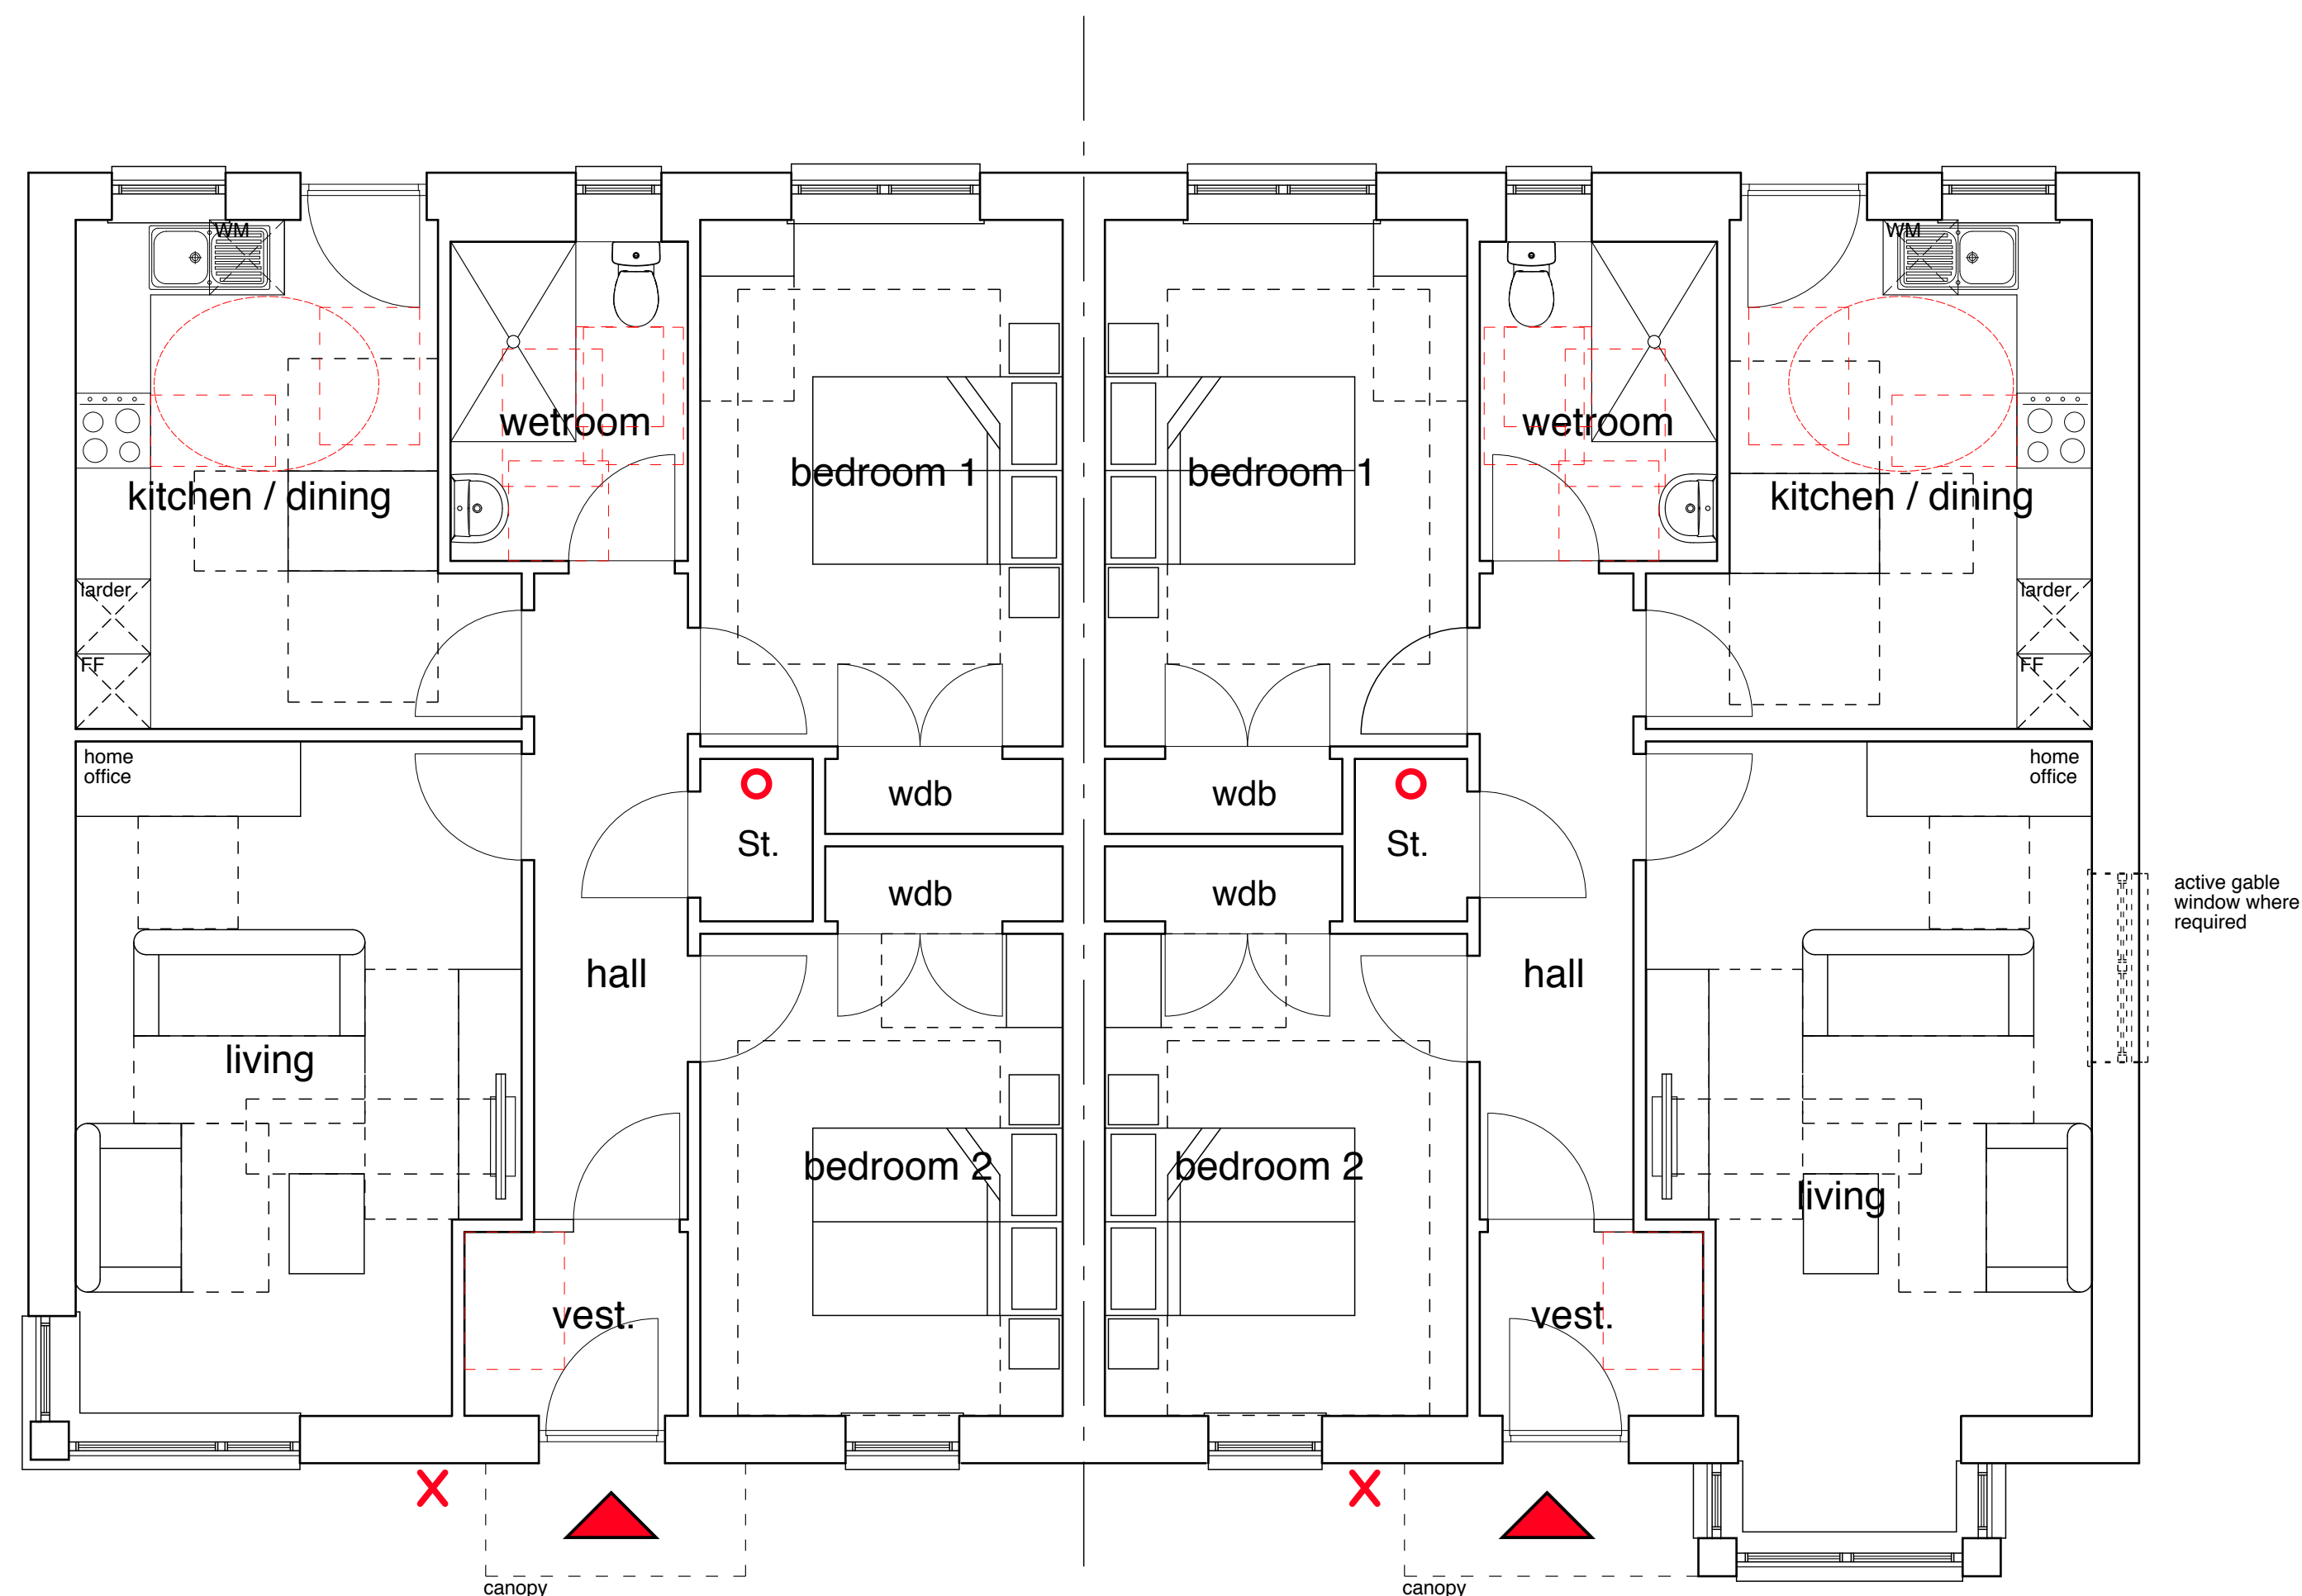

Floor Plan 1:50

## Notes

Copyright Robert Potter & Partners LLP 2018

Do not scale dimensions from this drawing - if in doubt ask.  
All dimensions, including figured dimensions, to be checked on site prior to commencing any works.

Please note that you should not take any lack of comment to indicate approval of the drawing in part or whole. All responsibilities for dimensional accuracy, compliance with the specification and co-ordination of the works remain the Contractors.

## External Materials

Roof	- Dark grey concrete tiles
Walls	- Red facing brick - White smooth render
Windows	- Dark Grey u-PVC
Doors	- Coloured composite
Rainwater Goods	- Black u-PVC
Roofline	- Black u-PVC

 Denotes indicative electrical meter position

 Denotes indicative gas meter position

House Type C  
2 Bedroom 4 Person  
Older & Ambulant House 74m2

House Type C1  
2 Bedroom 4 Person  
Older & Ambulant House 76m2

Revisions		Date	Initials
A	House type amended based on comments received from client and elevations added.	26-11-18	DGB

Project
---------

Proposed Residential Development, at  
Hallmeadow Place, Annan for  
Cunninghame Housing Association Ltd.

Drawing Title
---------------

House Type C/C1 Floor Plans

**ROBERT POTTER & PARTNERS**  
CHARTERED ARCHITECTS & PROJECT MANAGERS

7 MILLER ROAD, AYR	KA7 2AX	01292 - 261228
49 NEWALL TERRACE, DUMFRIES	DG1 1LN	01387 - 255509
87 HANOVER STREET, STRANRAER	DG9 7RS	01776 - 703453
169 ELDERSLIE STREET, GLASGOW	G3 7JR	0141- 332 9111

Scale	1:50 @ A1 1:100 @ A3	9290/10	
Date	Nov 2018		
Drawn By	DGB		
Checked By		Revision	A