


First Floor Plan 1:50




Front Elevation 1:100

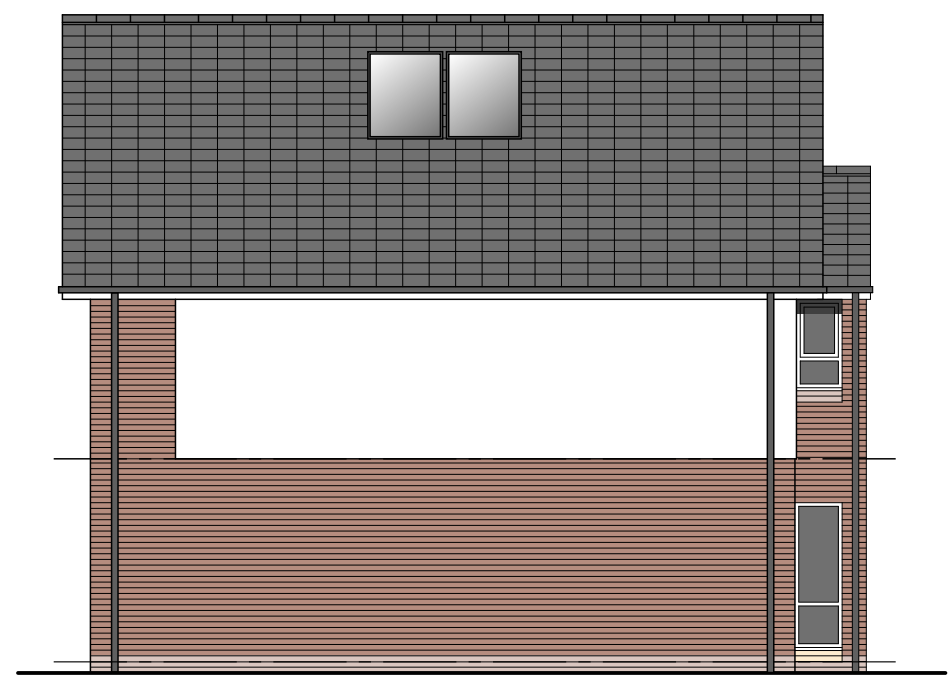


Side Elevation 1:100



Rear Elevation 1:100

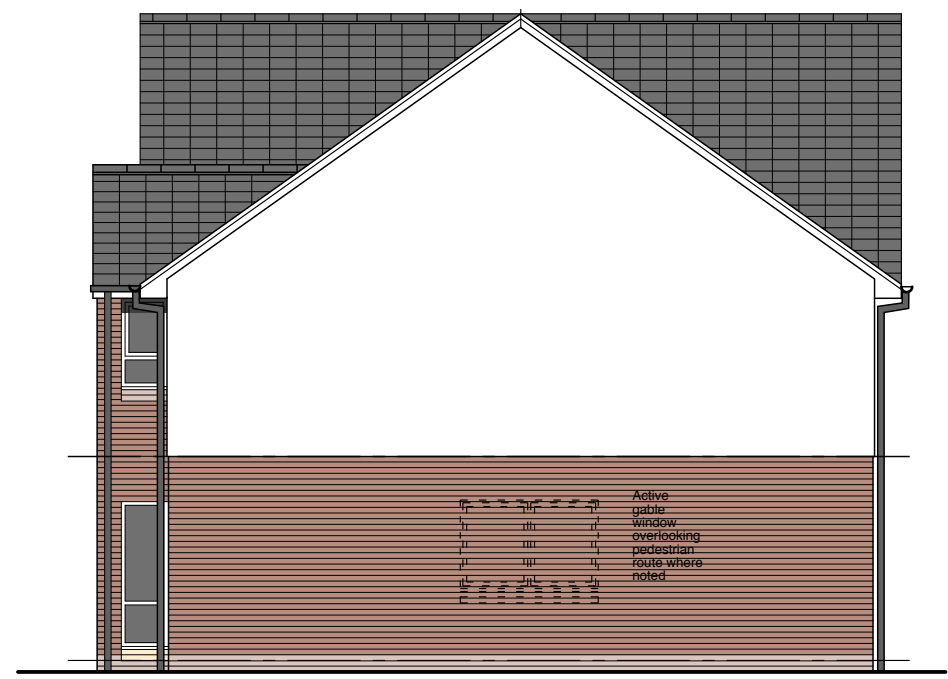

Side Elevation 1:100

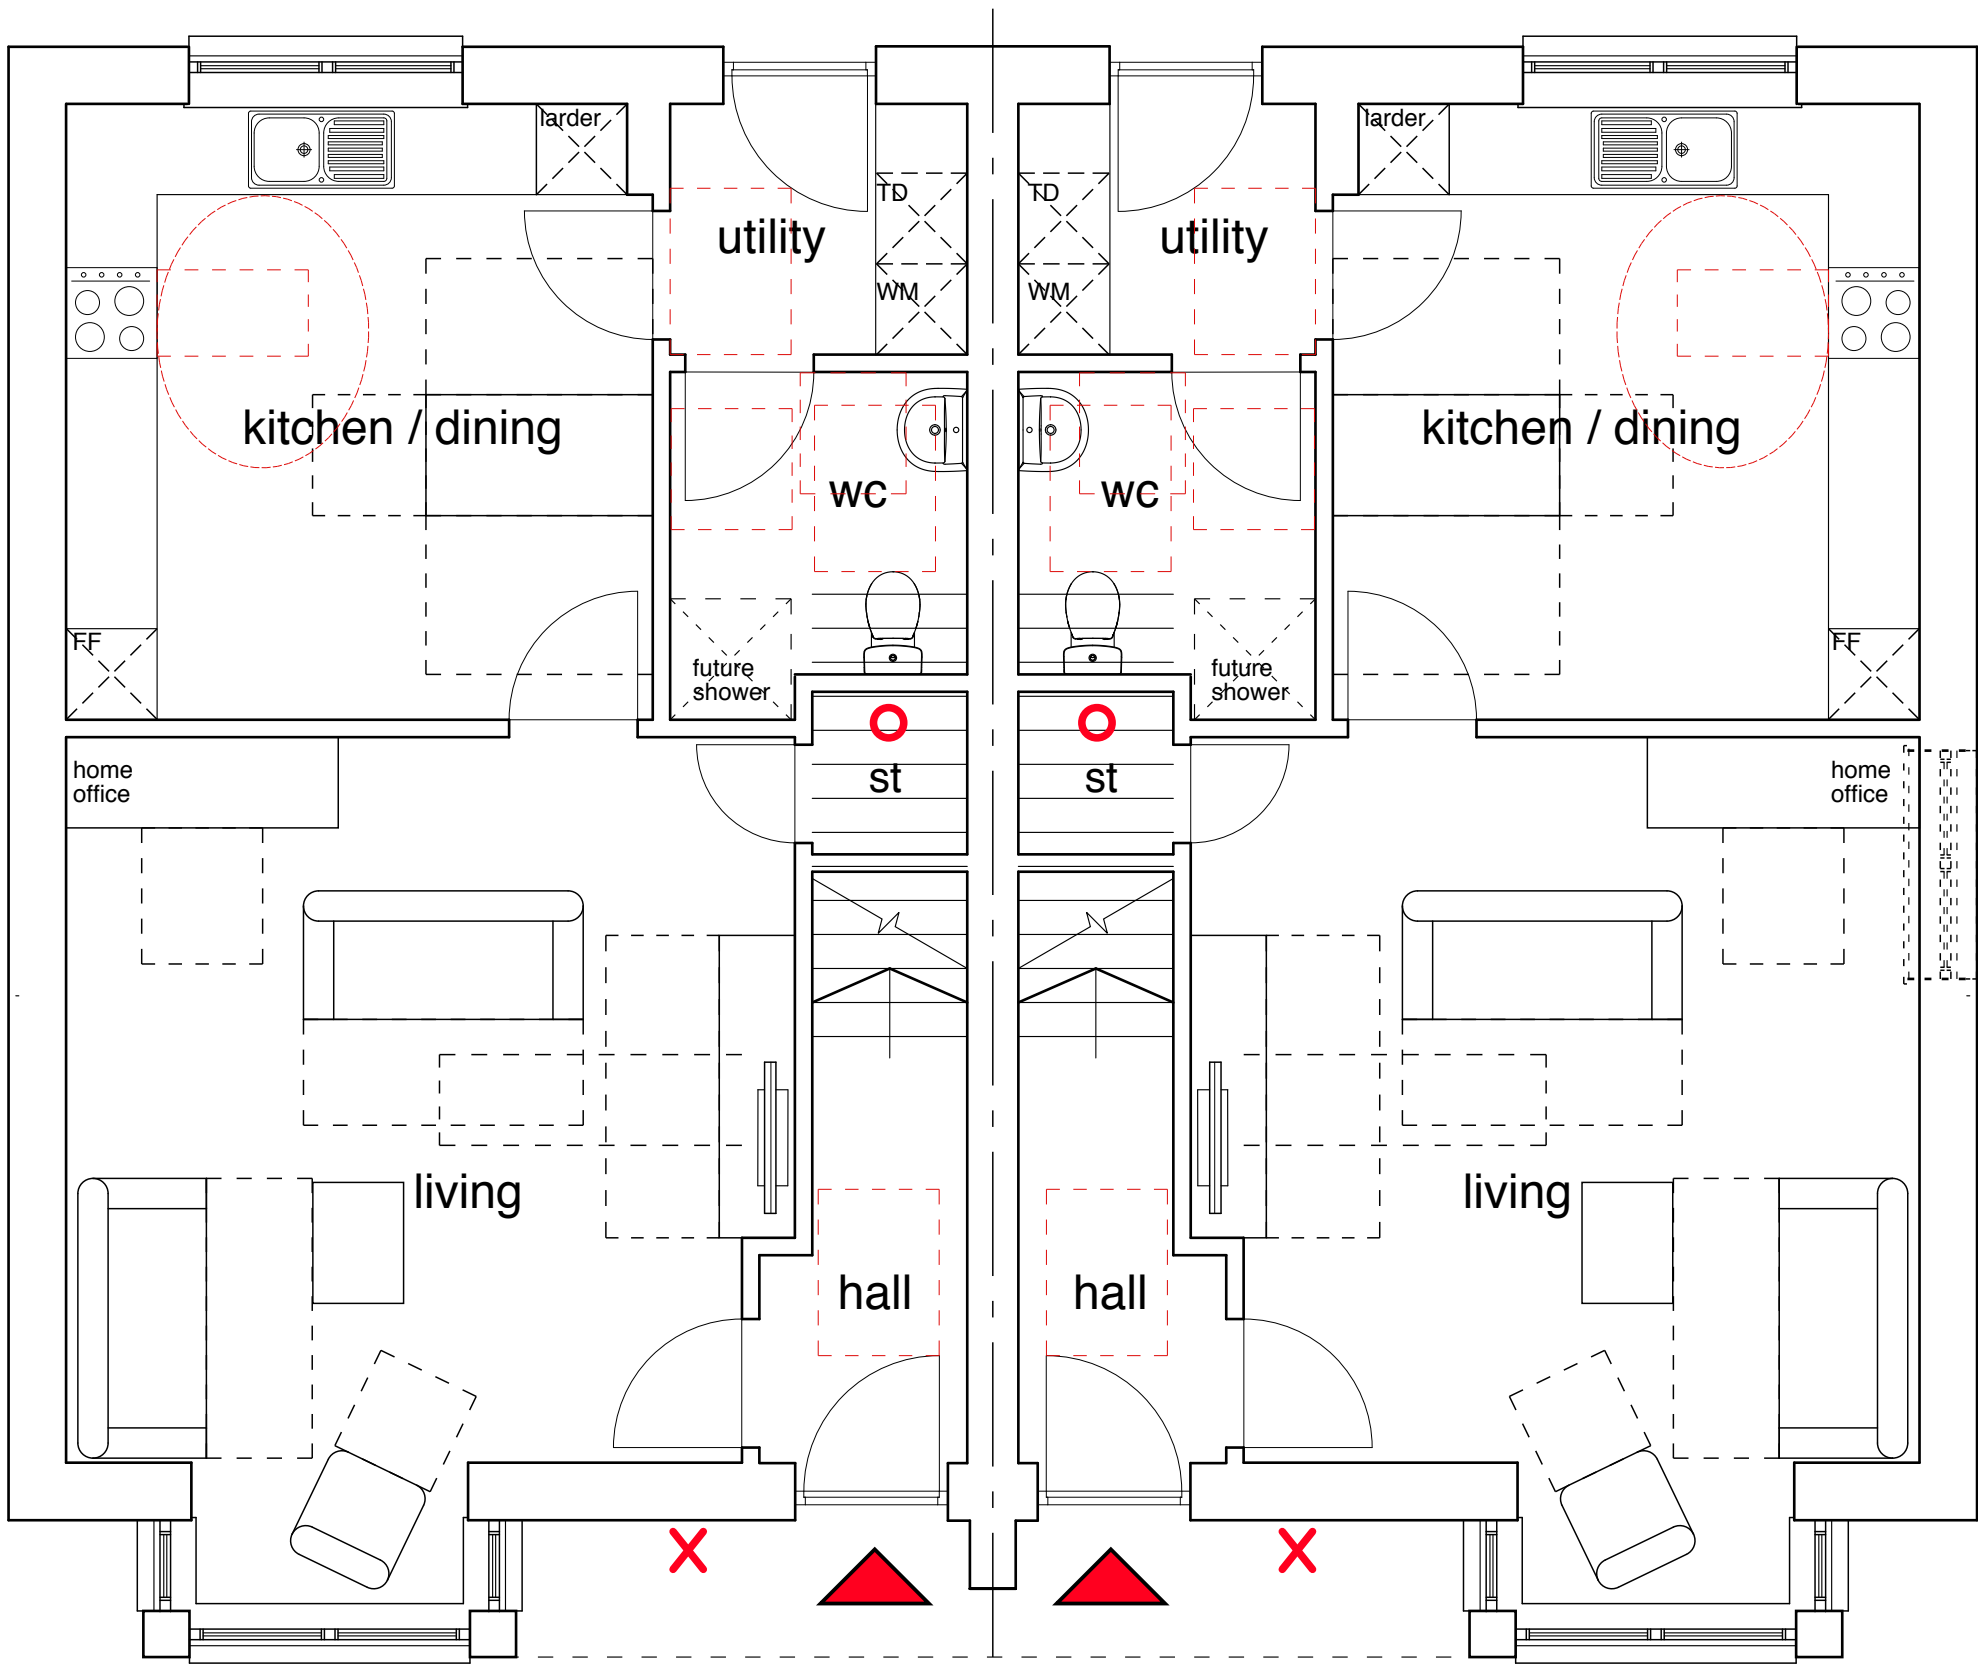

Ground Floor Plan 1:50

Notes

Copyright Robert Potter & Partners LLP 2018  
Do not scale dimensions from this drawing - if in doubt ask.  
All dimensions, including figured dimensions, to be checked on site prior to commencing any works.  
Please note that you should not take any lack of comment to indicate approval of the drawing in part or whole. All responsibilities for dimensional accuracy, compliance with the specification and co-ordination of the works remain the Contractors.

External Materials

- Roof - Dark grey concrete tiles
- Walls - Red facing brick  
- White smooth render
- Windows - Dark Grey u-PVC
- Doors - Coloured composite
- Rainwater Goods - Black u-PVC
- Roofline - Black u-PVC

- Denotes indicative electrical meter position
- ✗ Denotes indicative gas meter position

House Type B/B1  
3 Bedroom 6 Person  
General Needs House 110m<sup>2</sup>

Revisions	Date	Initials
A House type amended based on comments received from client. Elevations added.	26-11-18	DGB
B House type amended based on comments received from client.	17-01-19	AWC
OPTION 2		

Project  
Proposed Residential Development, at  
Hallmeadow Place, Annan for  
Cunninghame Housing Association Ltd.

Drawing Title  
House Type B Floor Plans

ROBERT POTTER & PARTNERS  
CHARTERED ARCHITECTS & PROJECT MANAGERS  
7 MILLER ROAD, AYR KA7 2AX 01292 - 261228  
49 NEWALL TERRACE, DUMFRIES DG1 1LN 01387 - 255509  
87 HANOVER STREET, STRANRAER DG9 7RS 01776 - 703453  
169 ELDERSLIE STREET, GLASGOW G3 7JR 0141- 332 9111

Scale	1:50 @ A1 1:100 @ A3	9290/09	
Date	Nov 2018		
Drawn By	DGB		
Checked By		Revision	B