



Front Elevation 1:100




Side Elevation 1:100

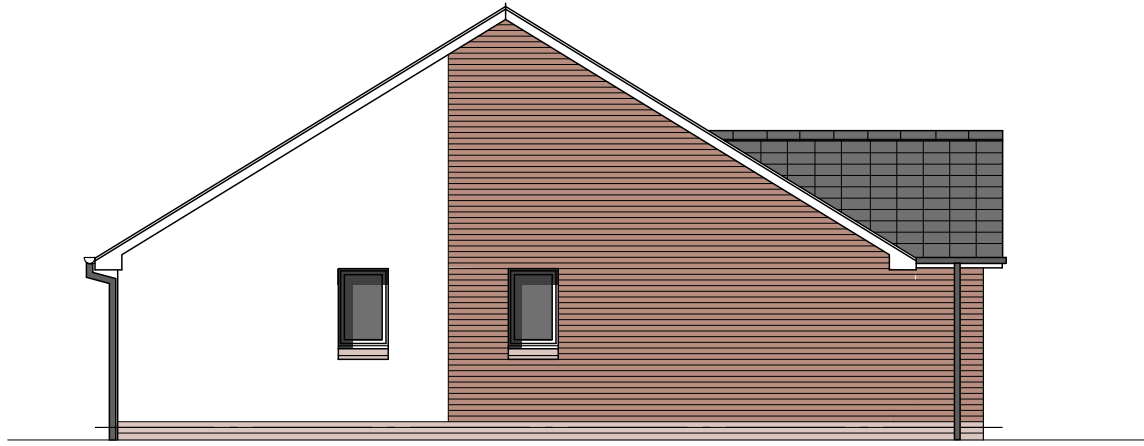

Rear Elevation 1:100

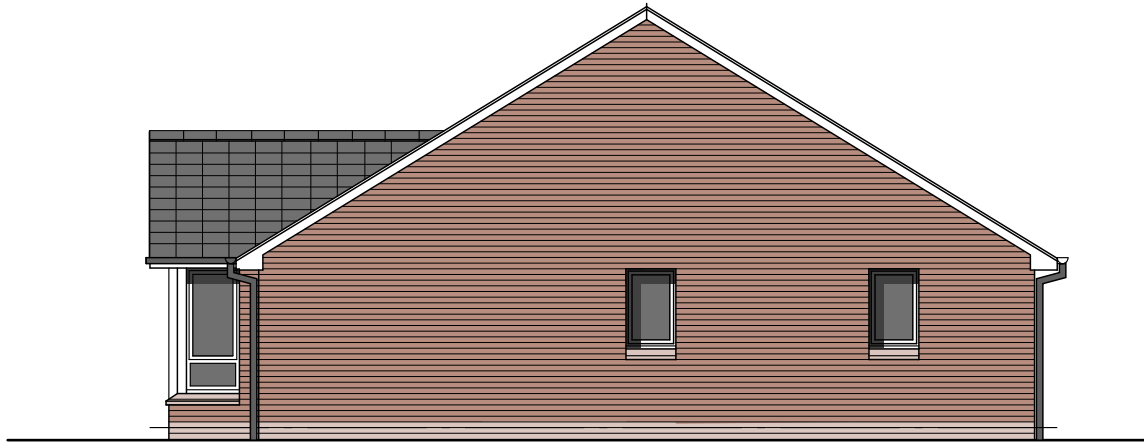

Side Elevation 1:100

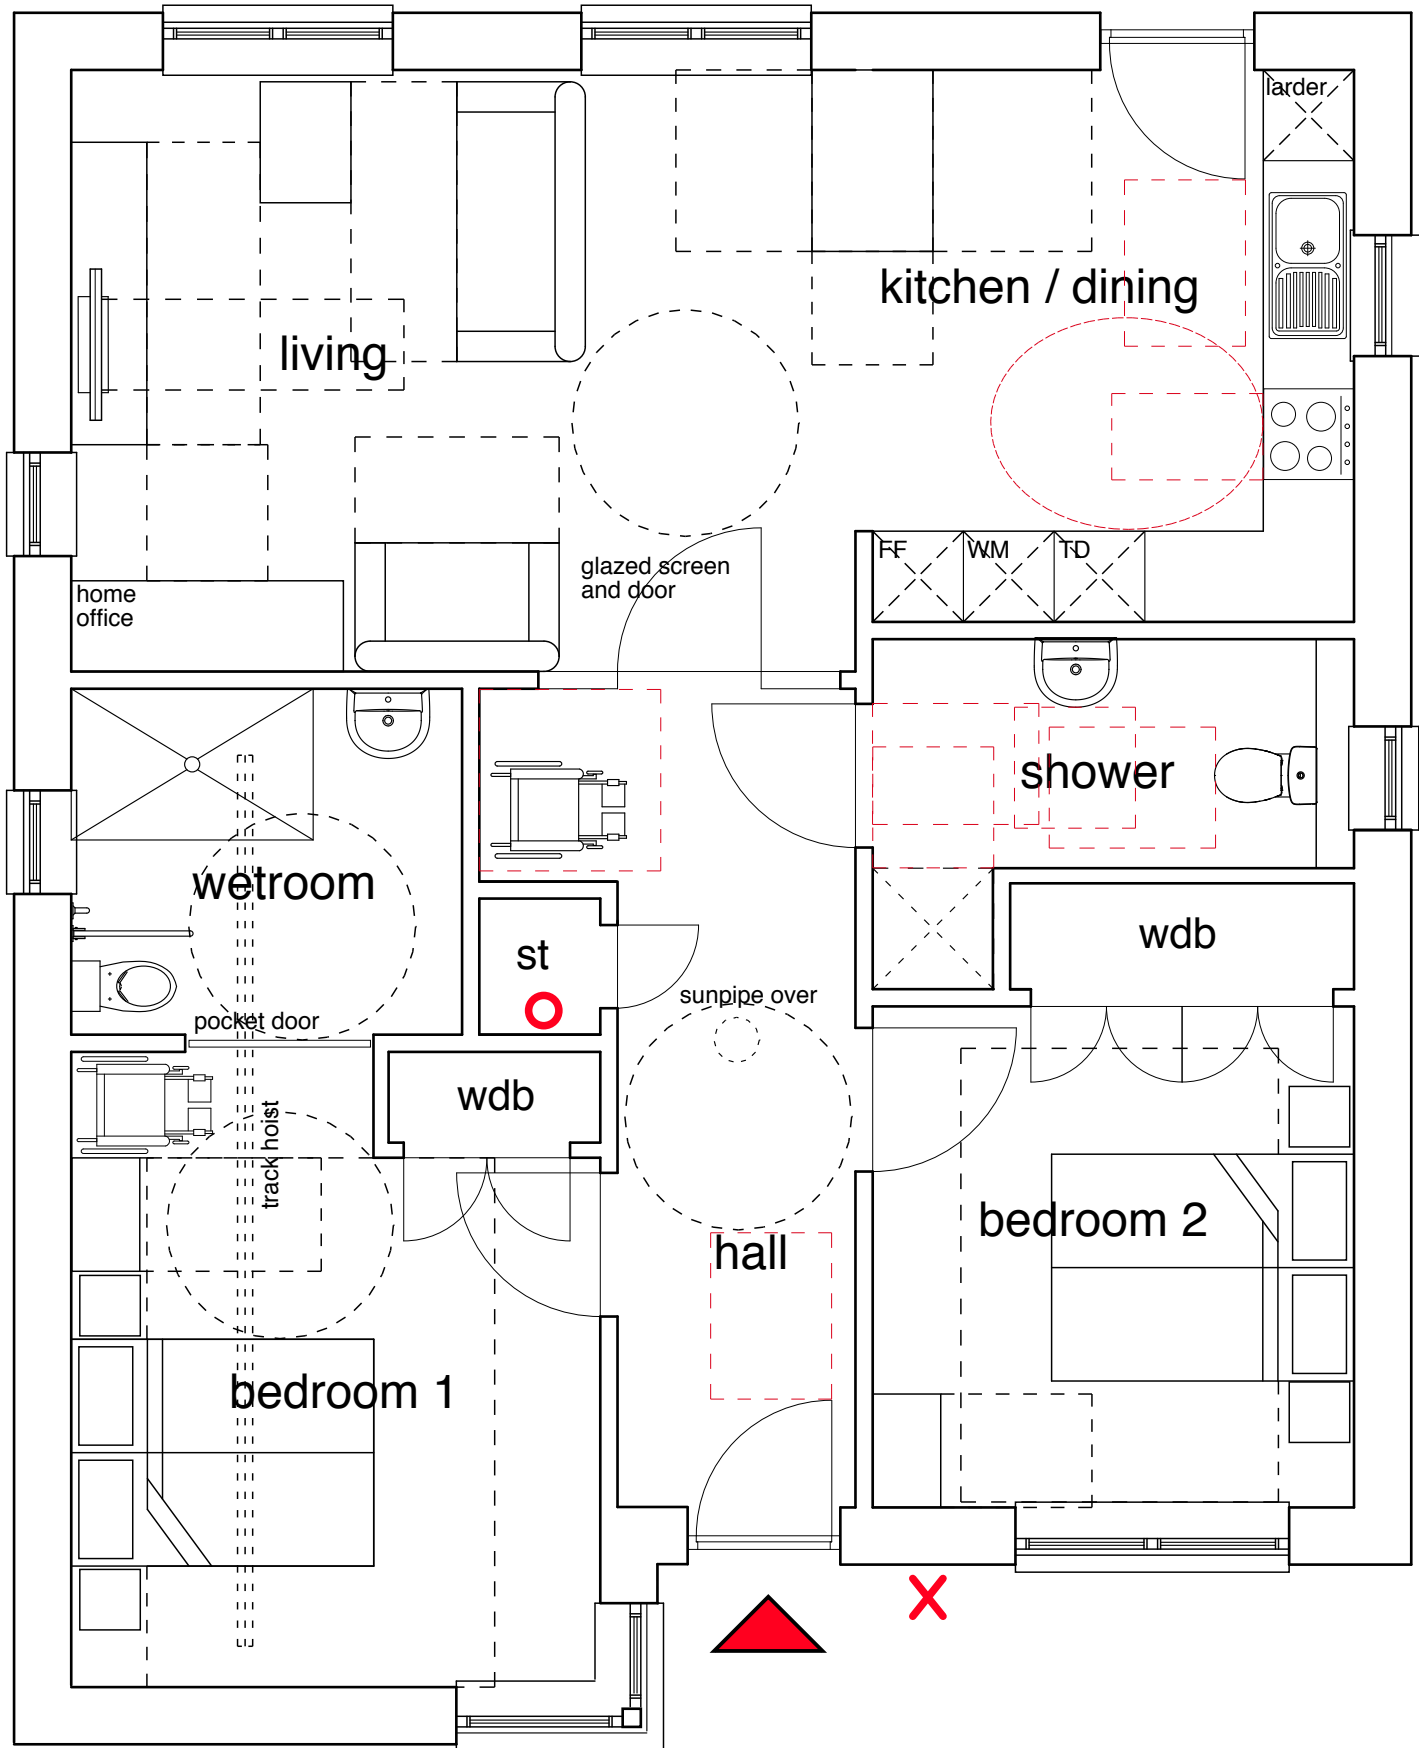

Floor Plan 1:50

Notes

Copyright Robert Potter & Partners LLP 2018  
Do not scale dimensions from this drawing - if in doubt ask.  
All dimensions, including figured dimensions, to be checked on site prior to commencing any works.  
  
Please note that you should not take any lack of comment to indicate approval of the drawing in part or whole. All responsibilities for dimensional accuracy, compliance with the specification and co-ordination of the works remain the Contractors.

External Materials

- Roof - Dark grey concrete tiles
- Walls - Red facing brick
- White smooth render
- Windows - Dark Grey u-PVC
- Doors - Coloured composite
- Rainwater Goods - Black u-PVC
- Roofline - Black u-PVC

- Denotes indicative electrical meter position
- ✗ Denotes indicative gas meter position

House Type D  
2 Bedroom 4 Person  
Wheelchair Bungalow 85m2

Revisions		Date	Initials
A	House type amended based on comments received from client on marked up plan and elevations added.	26-11-18	DGB

Project

Proposed Residential Development, at Hallmeadow Place, Annan for Cunninghame Housing Association Ltd.

Drawing Title

House Type D Floor Plan

ROBERT POTTER & PARTNERS  
CHARTERED ARCHITECTS & PROJECT MANAGERS

7 MILLER ROAD, AYR  
49 NEWALL TERRACE, DUMFRIES  
87 HANOVER STREET, STRANRAER  
169 ELDERSLIE STREET, GLASGOW

KA7 2AX  
DG1 1LN  
DG9 7RS  
G3 7JR

01292 - 261228  
01387 - 255509  
01776 - 703453  
0141- 332 9111

Scale	1:50 @ A1 1:100 @ A3	9290/11	
Date	Nov 2018		
Drawn By	DGB		
Checked By		Revision	A