


First Floor Plan 1:50




Front Elevation 1:100

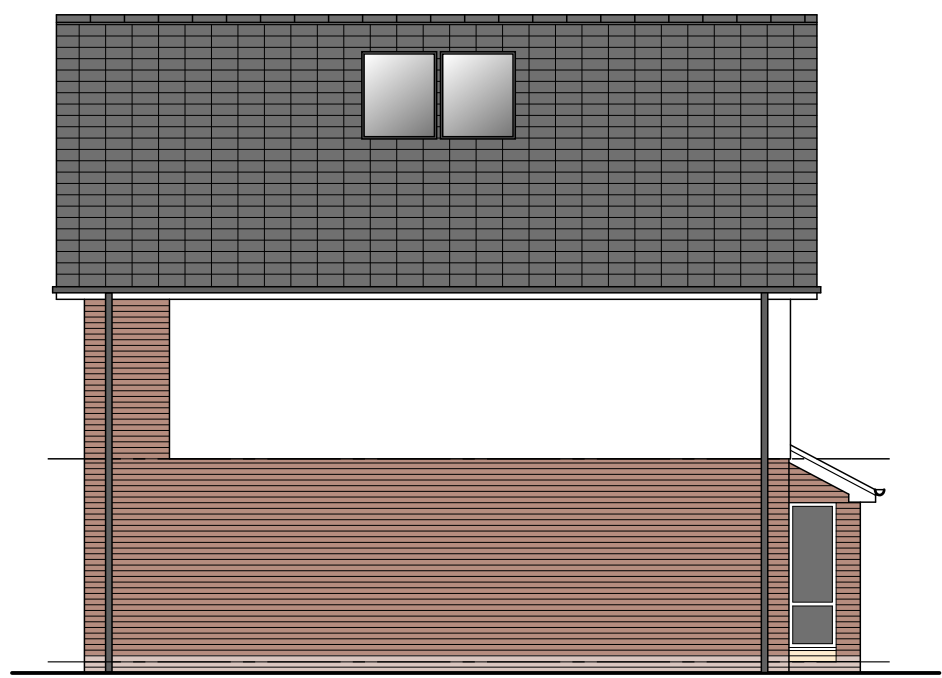


Side Elevation 1:100



Rear Elevation 1:100

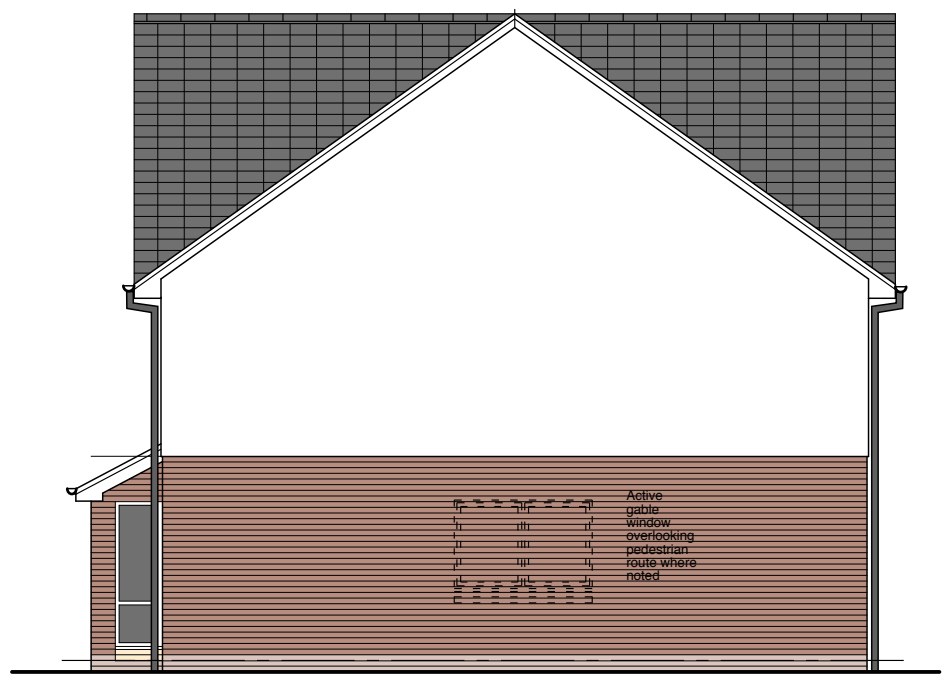

Side Elevation 1:100

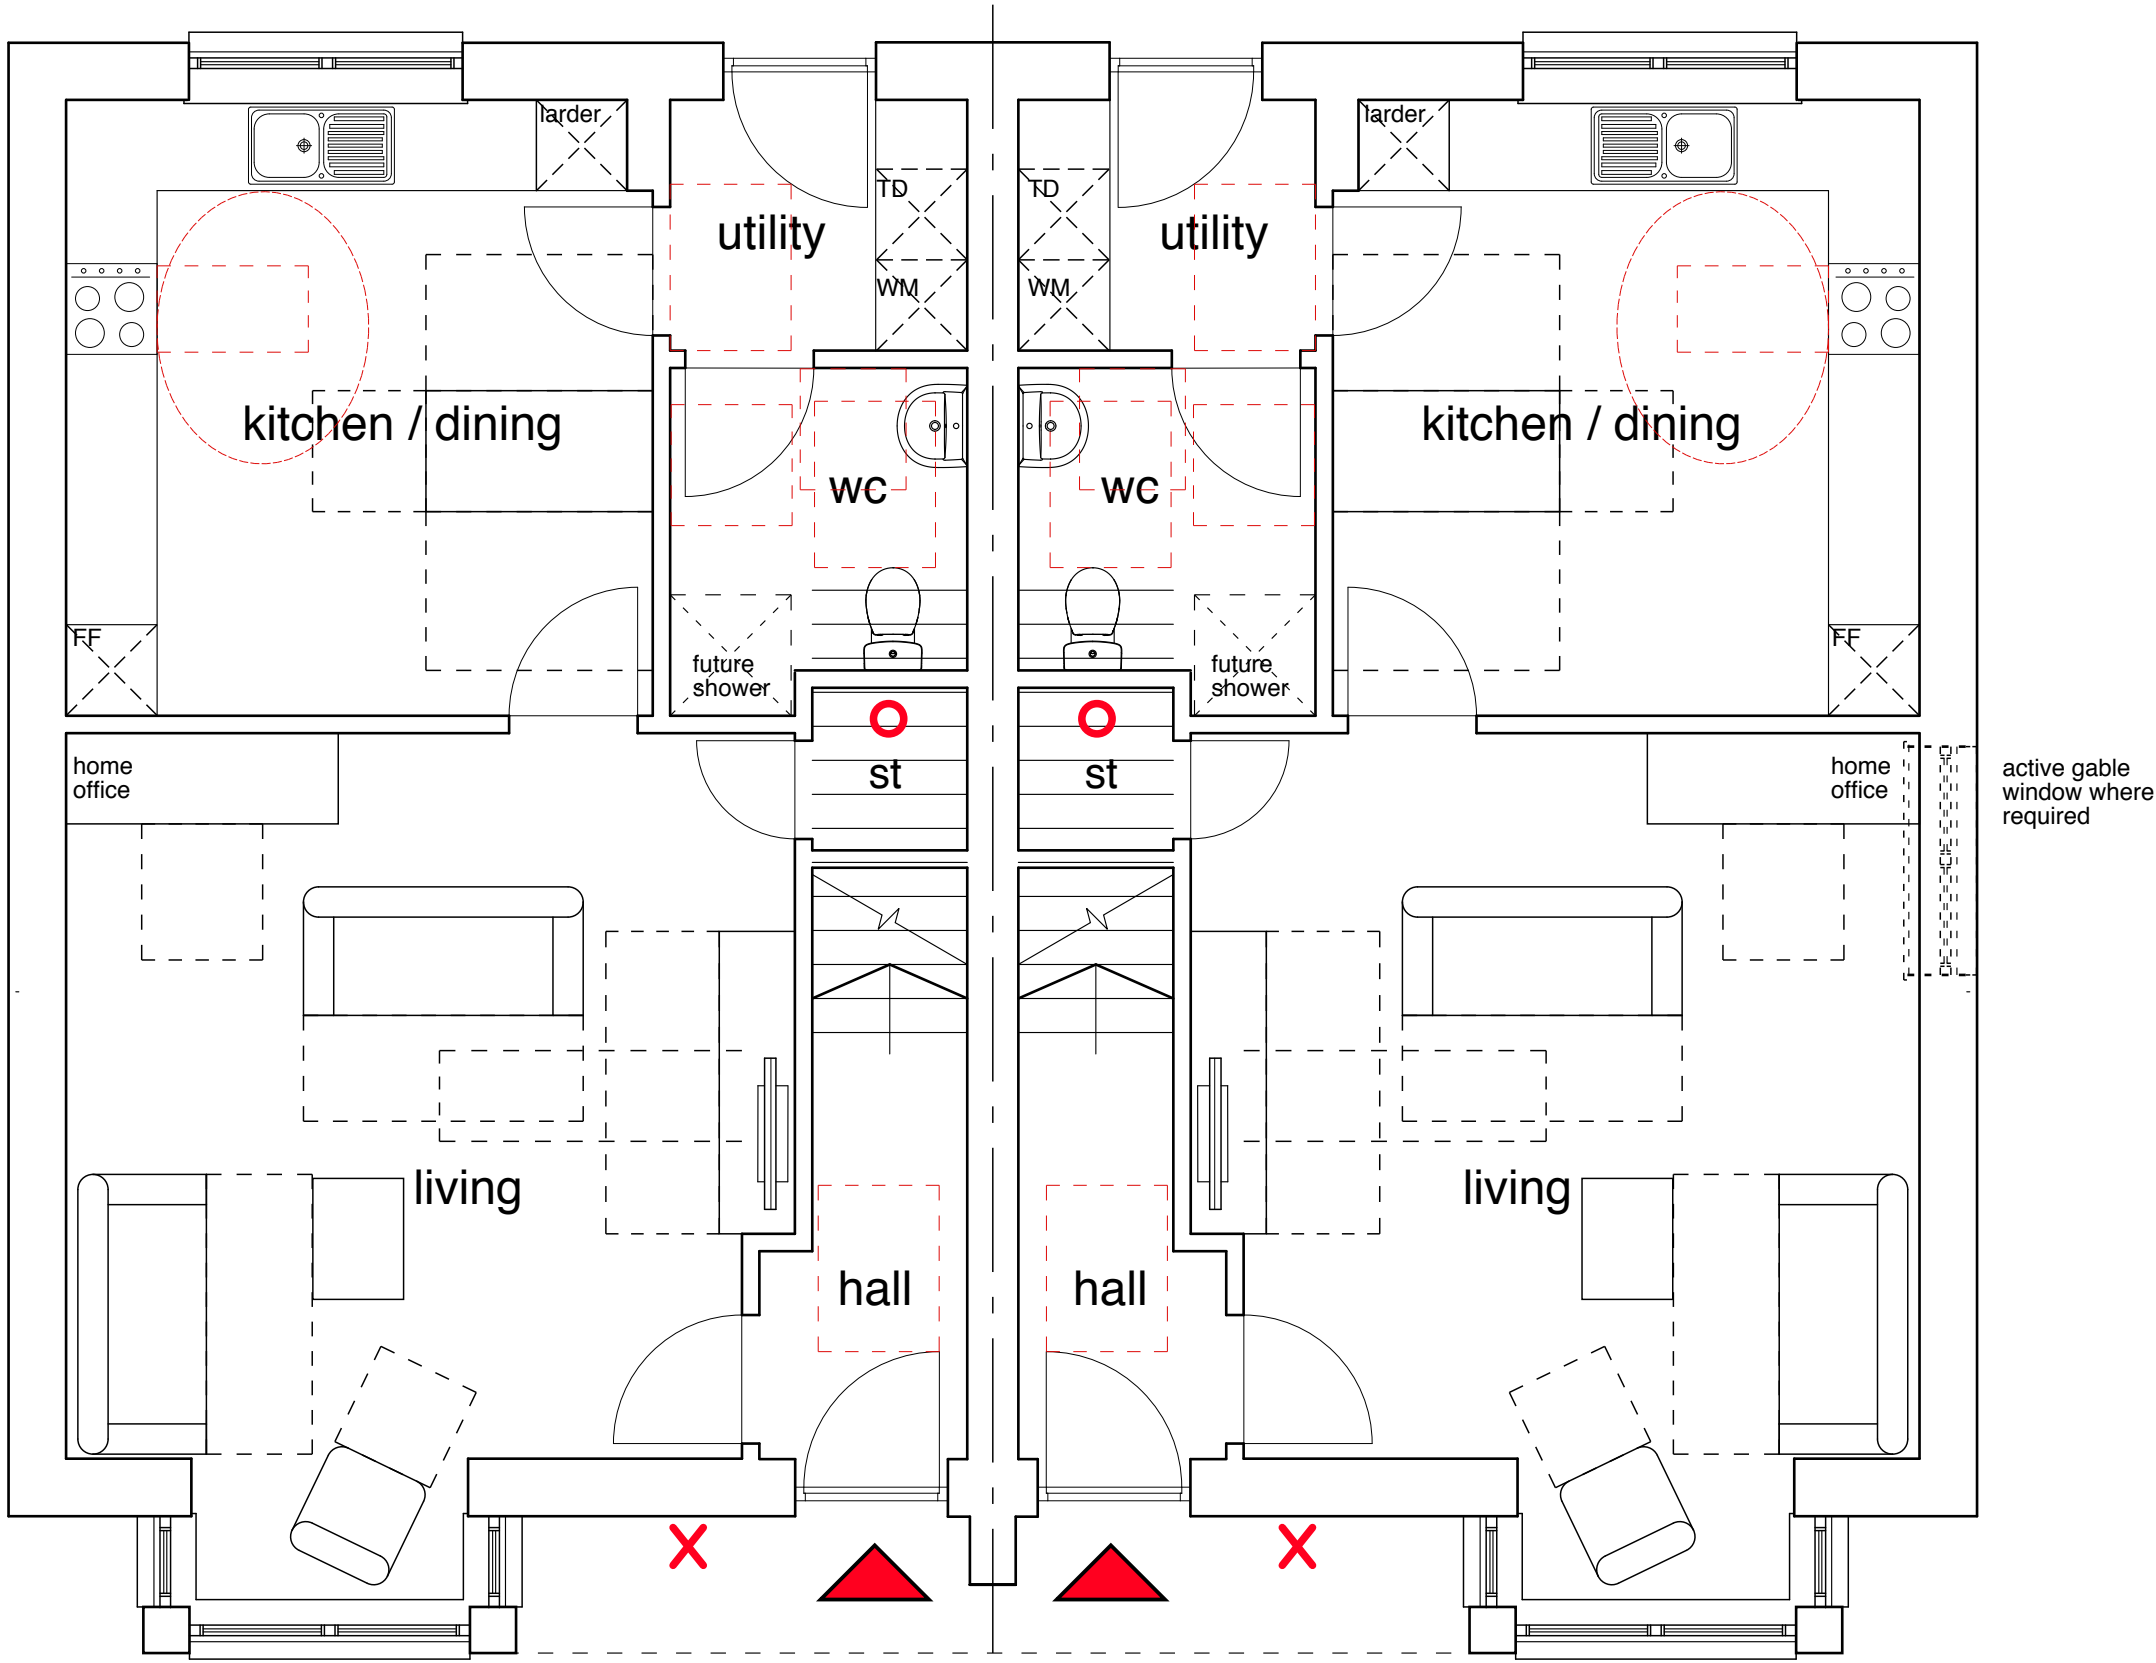

Ground Floor Plan 1:50

Notes

Copyright Robert Potter & Partners LLP 2018
Do not scale dimensions from this drawing - if in doubt ask.
All dimensions, including figured dimensions, to be checked on site prior to commencing any works.
Please note that you should not take any lack of comment to indicate approval of the drawing in part or whole. All responsibilities for dimensional accuracy, compliance with the specification and co-ordination of the works remain the Contractors.

- External Materials**
- Roof - Dark grey concrete tiles
 - Walls - Red facing brick
- White smooth render
 - Windows - Dark Grey u-PVC
 - Doors - Coloured composite
 - Rainwater Goods - Black u-PVC
 - Roofline - Black u-PVC

- Denotes indicative electrical meter position
- ✗ Denotes indicative gas meter position

House Type B/B1
3 Bedroom 6 Person
General Needs House 108.9m2

Revisions	Date	Initials
A House type amended based on comments received from client. Elevations added.	26-11-18	DGB
B House type amended based on comments received from client.	17-01-19	AWC
C First floor bay removed	18-02-19	AWC

Project

Proposed Residential Development, at
Hallmeadow Place, Annan for
Cunninghame Housing Association Ltd.

Drawing Title

House Type B Floor Plans

ROBERT POTTER & PARTNERS
CHARTERED ARCHITECTS & PROJECT MANAGERS

7 MILLER ROAD, AYR
49 NEWALL TERRACE, DUMFRIES
87 HANOVER STREET, STRANRAER
169 ELDERSLIE STREET, GLASGOW

KA7 2AX
DG1 1LN
DG9 7RS
G3 7JR

01292 - 261228
01387 - 255509
01776 - 703453
0141- 332 9111

Scale	1:50 @ A1 1:100 @ A3	9290/09	
Date	Nov 2018		
Drawn By	DGB		
Checked By		Revision	C